


This drawing is copyright and may not be reproduced in whole or part without written authority. Do not scale off this drawing.


REVISIONS
REV A1 TEXTING WILL BE ADDED TO ELEVATION 29/11/00 GH

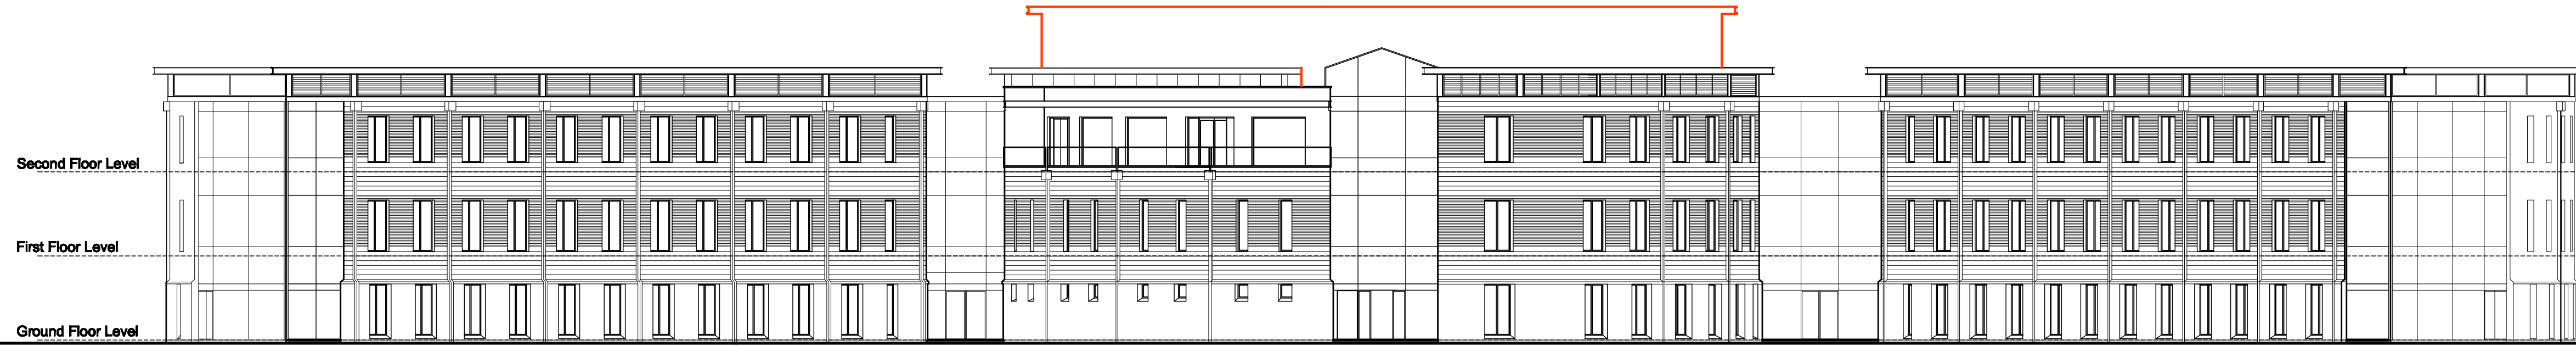

South Elevation



North Elevation

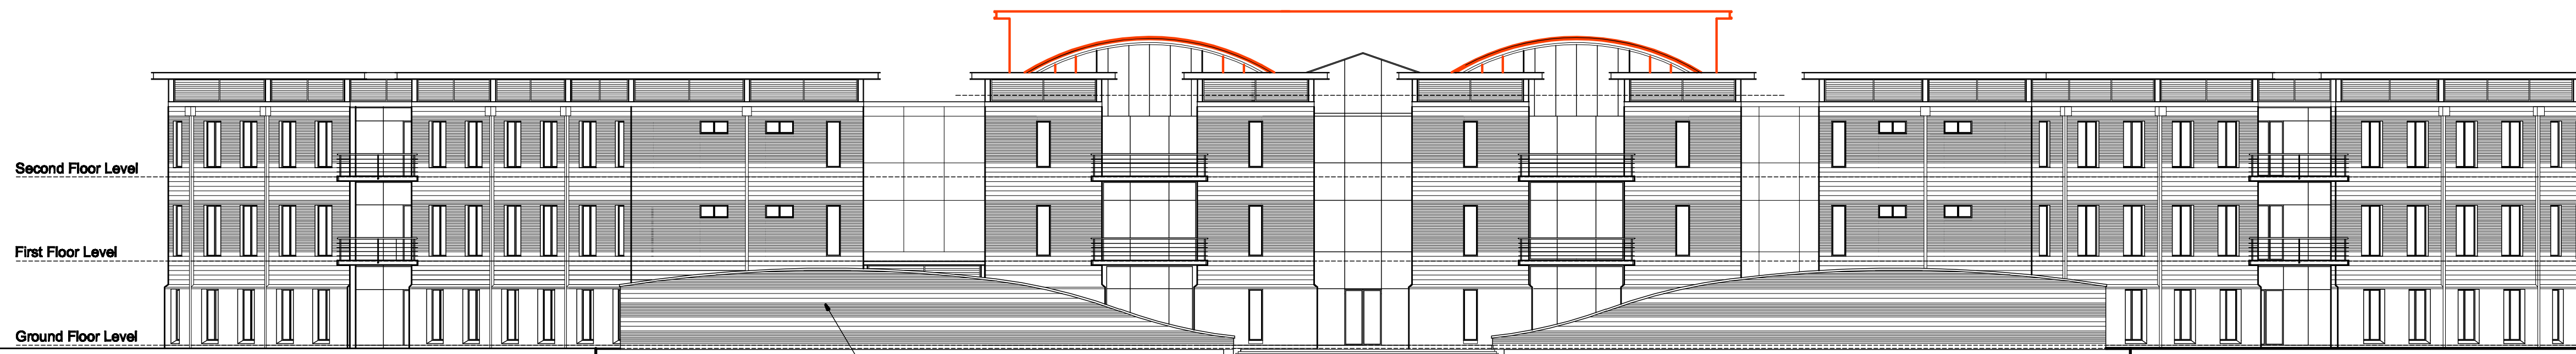

North Elevation (With screen wall added)

PROJECT
New Head Office Building
Scarborough Business Park
Dunslow Road
Scarborough

CLIENT
S. Harrison Developments Ltd

TITLE
Phase Two Elevations

JOB NO	DRAWING NO	REVISION
5411	10	B
DATE	SCALE	DRAWN
Nov. 2000	1:200 @ A1	Michaela

OLD FILE REFERENCES
j:\project5001-6000\5411

24 ST JOHN'S NORTH
WAKEFIELD WF1 3QA
Tel: (01924) 291800
Fax: (01924) 290072
Email: admin@harrispartnership.com

Offices also at:
Manchester
Newport Pagnall



ARCHITECTS

PROJECT MANAGERS • INTERIOR DESIGNERS